
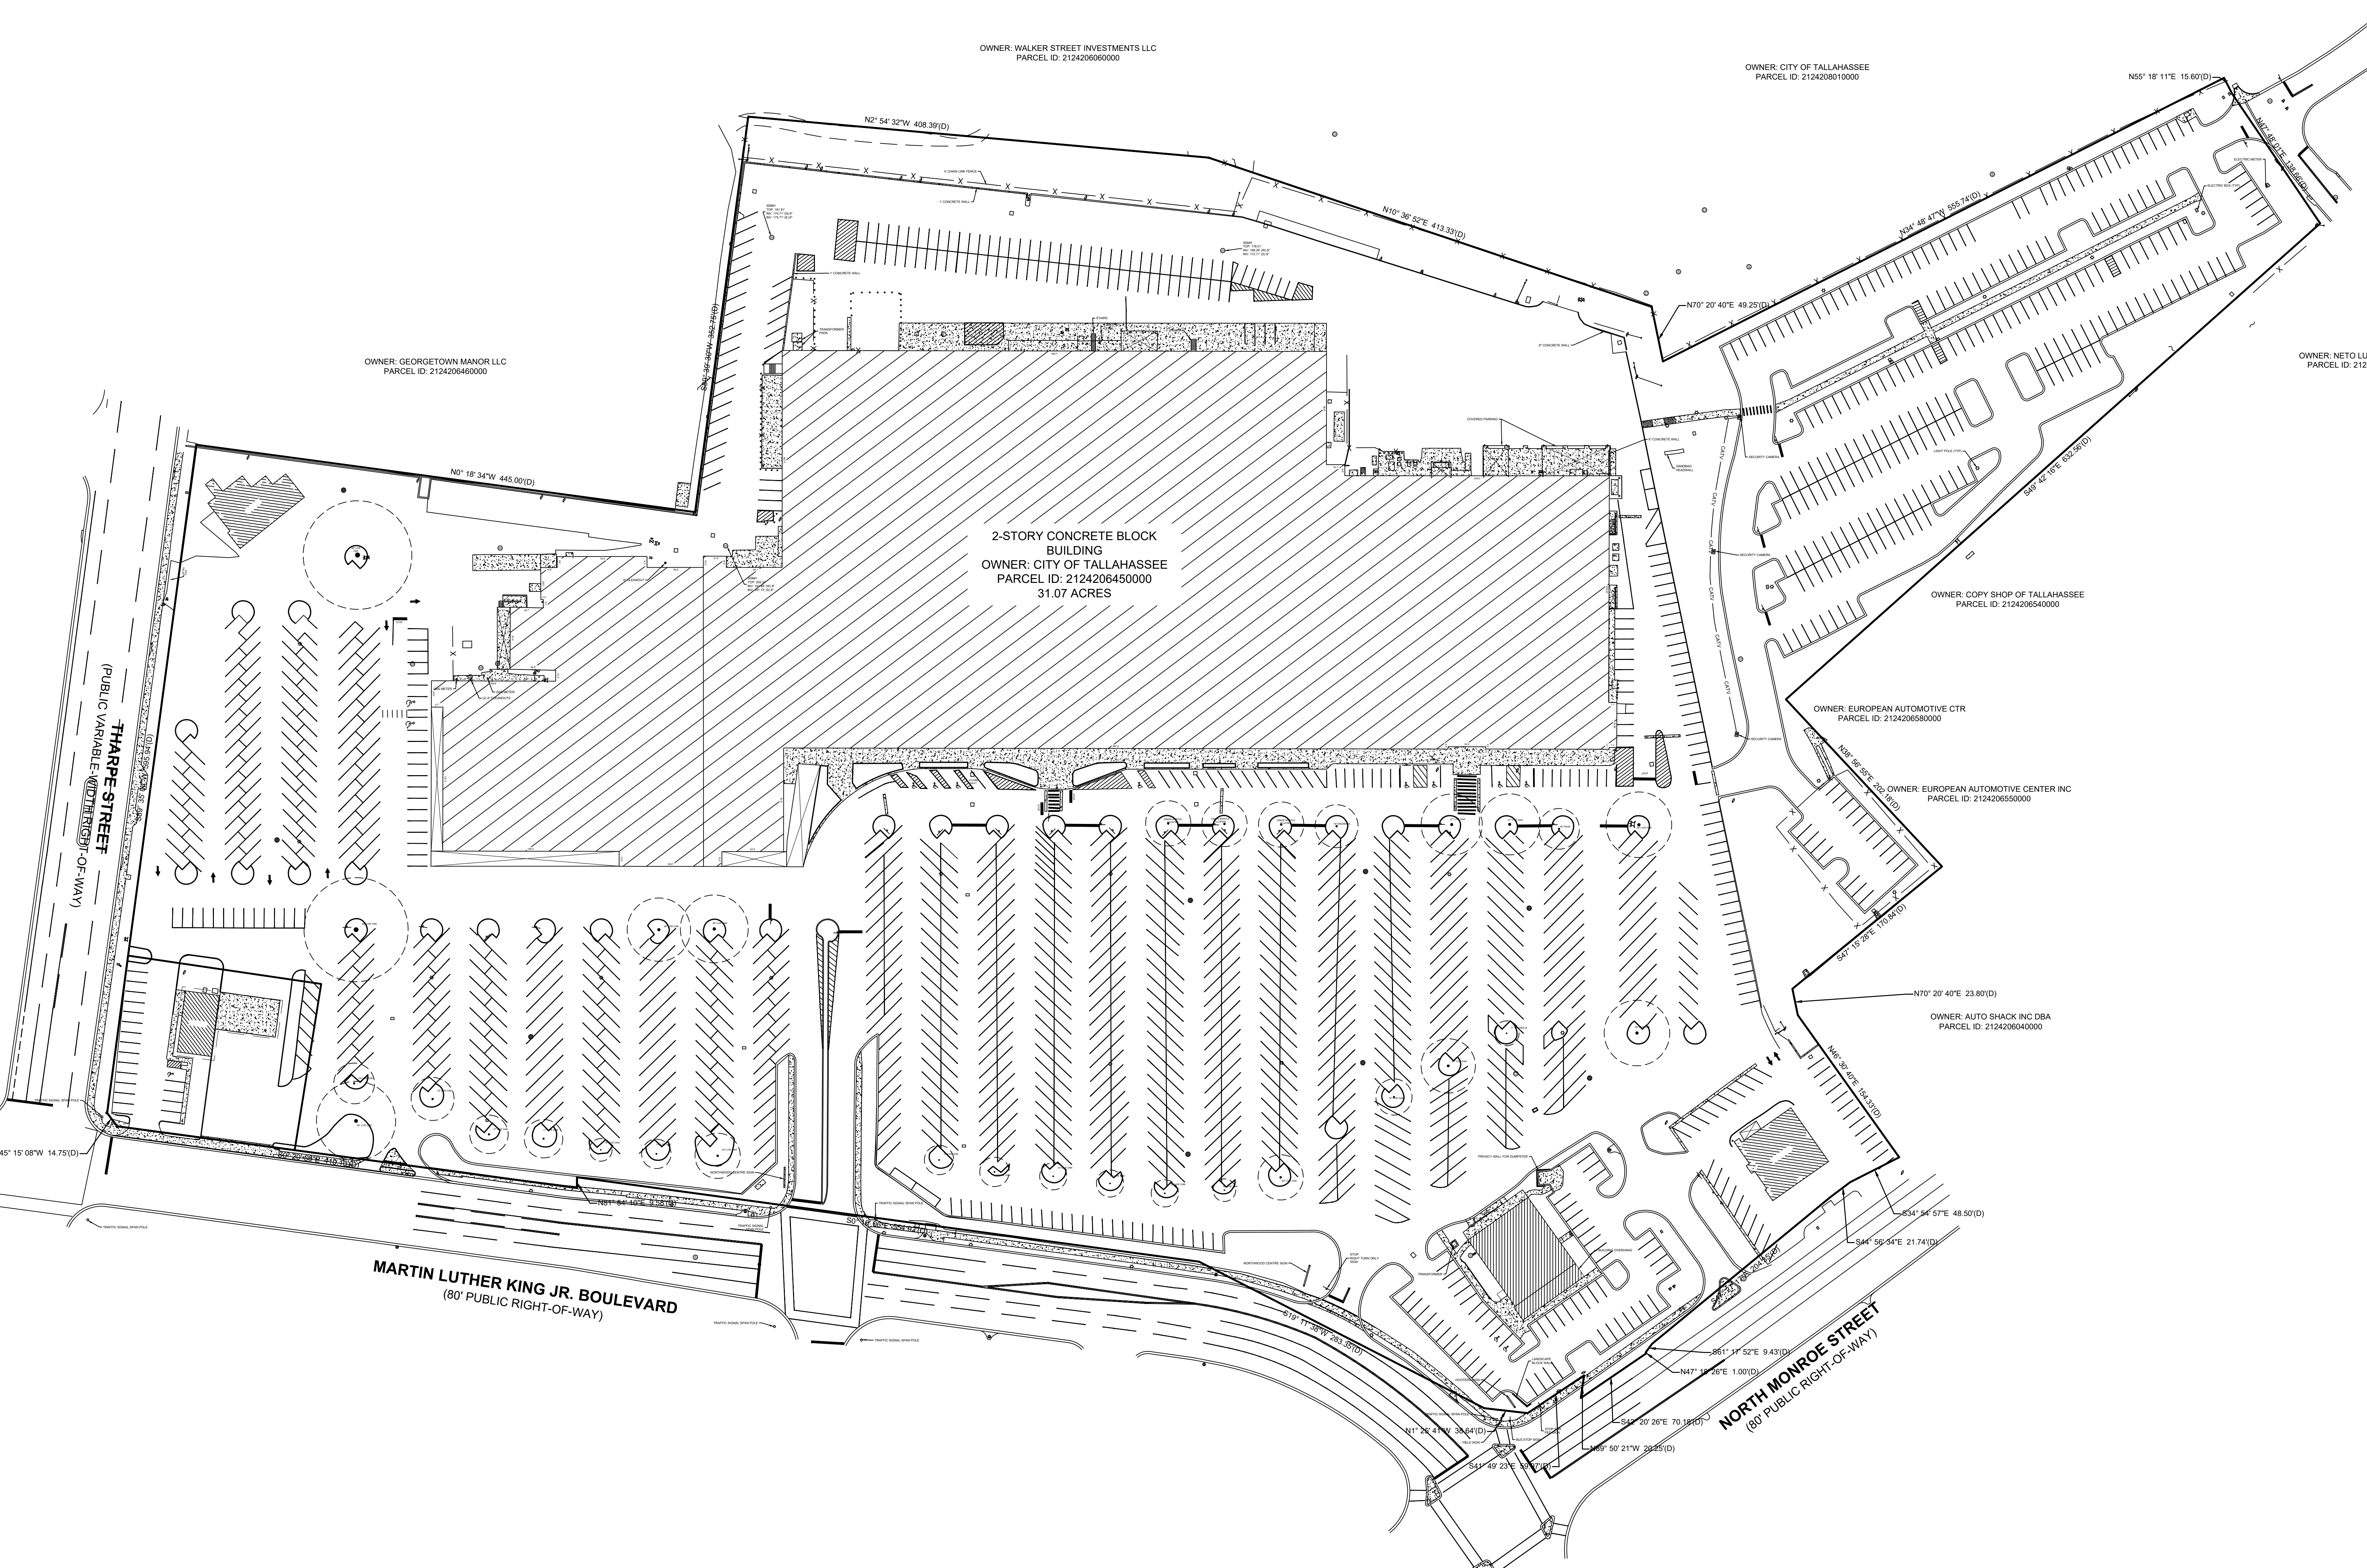


LEGEND

■	SCM	SET CONCRETE MONUMENT
●	SIR	SET IRON ROD
○	SNC	SET NAIL & CAP
○	REF.PT	REFERENCE POINT
○	WT.PT	WITNESS POINT
□	FCM	FOUND CONCRETE MONUMENT
○	FTCM	FOUND TERRA COTTA MONUMENT
○	FIR	FOUND IRON ROD
○	FNC	FOUND NAIL & CAP
○	FIP	FOUND IRON PIPE
○	FPP	FOUND PINCH PIPE
○	PCP	PERMANENT CONTROL POINT
○	PRM	PERMANENT REFERENCE MONUMENT
○	LB	LICENSED BUSINESS NUMBER
○	BM	BENCH MARK
○	TBM	TEMPORARY BENCH MARK
○	NAD	NORTH AMERICAN DATUM DATUM, 1983
○	NAVD	NORTH AMERICAN VERTICAL DATUM, 1988
○	NGVD	NATIONAL GEODETIC VERTICAL DATUM, 1929
○	PES	PEOPLE ENGINEERING & SURVEYING
○	DOT	STATE OF FLORIDA DEPARTMENT OF TRANSPORTATION
○	COT	CITY OF TALLAHASSEE AMERICAN LAND TITLE ASSOCIATION
○	ACSM	AMERICAN CONGRESS ON SURVEYING & MAPPING
○	NSPS	NATIONAL SOCIETY OF PROFESSIONAL SURVEYORS
(S)	(S)	SURVEY INFORMATION
(D)	(D)	DEED INFORMATION
(P)	(P)	PLATED DATA
(C)	(C)	CALCULATED DATA
POB	POB	POINT OF COMMENCEMENT
SEC.	SEC.	SECTION
T	T	TOWNSHIP
R	R	RANGE
O.A.	O.A.	OPTICAL RECORDS
Δ	Δ	CENTRAL ANGLE
R	R	RADIUS
L	L	LENGTH
CH	CH	CHORD BEARING & DISTANCE
PI	PI	POINT OF INTERSECTION
PT	PT	POINT OF TANGENCY
POT	POT	POINT OF TANGENCY
PC	PC	POINT OF CURVE
PCC	PCC	POINT OF COMPOUND CURVE
PRC	PRC	POINT OF REVERSE CURVE
R/W	R/W	RIGHT-OF-WAY
C	C	CENTER LINE
R/R	R/R	RAILROAD
SR	SR	STATE ROAD
SRD	SRD	STATE ROAD DEPARTMENT
EL	EL	ELEVATION
FFE	FFE	FINISH FLOOR ELEVATION
INV	INV	INVERT ELEVATION
OHW	OHW	OVERHEAD WIRE
TELE	TELE	TELEPHONE
CONC	CONC	CONCRETE
CO	CO	CLEAN OUT
WM	WM	WATER METER
WV	WV	WATER VALVE
FH	FH	FIRE HYDRANT
OV	OV	GAS VALVE
CMP	CMP	CORRUGATED METAL PIPE
RCF	RCF	REINFORCED CONCRETE PIPE
HDPE	HDPE	HIGH DENSITY POLYETHYLENE
SMH	SMH	SANITARY SEWER MANHOLE
SDMH	SDMH	STORM DRAIN MANHOLE
TEMH	TEMH	TELEPHONE MANHOLE
CLF	CLF	CHAIN LINK FENCE
MB	MB	MAIL BOX
C-PED	C-PED	CABLE PEDESTAL
T-PED	T-PED	TELEPHONE PEDESTAL
CONC	CONC	CONCRETE
WOOD	WOOD	WOOD DECK
D.E.P.	D.E.P.	DEPARTMENT OF ENVIRONMENTAL PROTECTION
T.E.C.	T.E.C.	TALQUIN ELECTRIC COOPERATIVE
H.O.A.	H.O.A.	HOME OWNERS ASSOCIATION
I.C.V.	I.C.V.	IRRIGATION CONTROL VALVE
Q.A.	Q.A.	QUIET ANCHOR
T.C.	T.C.	TERRA COTTA
RE	RE	REAL ESTATE PARCEL
(TYP)	(TYP)	TYPICAL
COMM.	COMM.	COMMUNICATIONS
ELEC.	ELEC.	ELECTRIC
BFP	BFP	BACKFLOW PREVENTER
TSCB	TSCB	TRAFFIC SIGNAL CONTROL BOX
▲	▲	YARD SPOTLIGHT
U	U	UNDERGROUND
E	E	ELECTRIC/POWER
FO	FO	FIBER OPTIC
G	G	GAS
OW	OW	OVERHEAD WIRES
UW	UW	UNDERGROUND
SP	SP	SANITARY PIPES
SL	SL	STREET LIGHTS WIRE
UP	UP	UNDERGROUND
STW	STW	STORM DRAIN PIPES
T	T	TELEPHONE
W	W	WATER

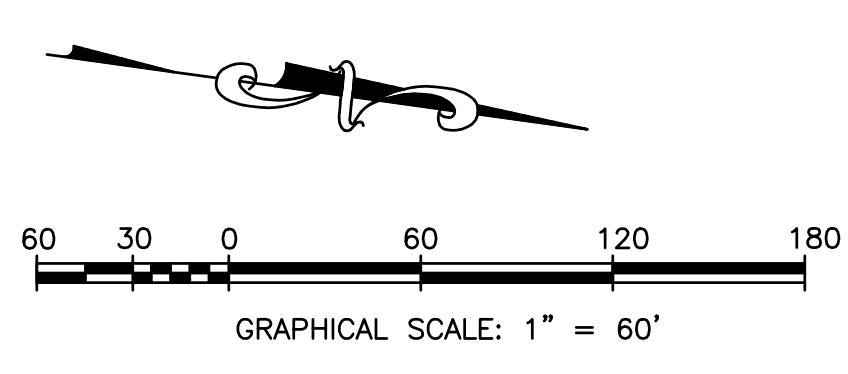

THESE DRAWINGS AND REFERENCES ARE INSTRUMENTS OF SERVICE. THE DRAWINGS INCLUDING ELECTRONIC MEDIA AND HARD COPIES ARE TO BE USED FOR THE PROJECT ONLY. ANY OTHER USE, REPRODUCTION, OR TRANSMISSION OF ANY KIND WITHOUT THE WRITTEN CONSENT OF ARCHITECTS LEWIS + WHITLOCK P.A. IS PROHIBITED. THIS COPYRIGHT NOTICE SHALL BE TRUE AS IF DIRECTLY PLACED ON THIS DOCUMENT AND SHALL NOT BE REMOVED FROM THESE DOCUMENTS.

ID	REVISION	DATE	REVIEWED	DATE	REVISION	DATE	REVIEWED	DATE

PHASE: CONCEPTUAL SCHEMATIC DESIGN
 50% DOCUMENTS
 90% DOCUMENTS
 100% DOCUMENTS

DATE: 6/22/2020

DRAWN: [Name]
 REVIEWED: [Name]

OWNER: CITY OF TALLAHASSEE
 PARCEL ID: 2124206450000

OWNER: WALKER STREET INVESTMENTS LLC
 PARCEL ID: 2124206060000

OWNER: CITY OF TALLAHASSEE
 PARCEL ID: 2124206010000

OWNER: NETO LUI
 PARCEL ID: 2124

OWNER: COPY SHOP OF TALLAHASSEE
 PARCEL ID: 2124206540000

OWNER: EUROPEAN AUTOMOTIVE CTR
 PARCEL ID: 2124206580000

OWNER: EUROPEAN AUTOMOTIVE CENTER INC
 PARCEL ID: 2124206550000

OWNER: AUTO SHACK INC DBA
 PARCEL ID: 2124206040000

Client: **City of Tallahassee**
 Tallahassee, Florida

Job Title: **Tallahassee Police Headquarters - Northwood Centre Demolition**

Project #: 18350.2
 Phase: 50% - Documents

ALW
 Architects Lewis + Whitlock
 206 W Virginia St, Tallahassee, Florida
 904.492.1718 | www.lfw.com

Architects Design Group
 Winter Park, Florida / Dallas, Texas
 407.847.1706 / 469.501.2540

Description:
EXISTING CONDITIONS

Sheet No.: **C-1**